
THIRD FLOOR - LAYOUT - OPTION 1

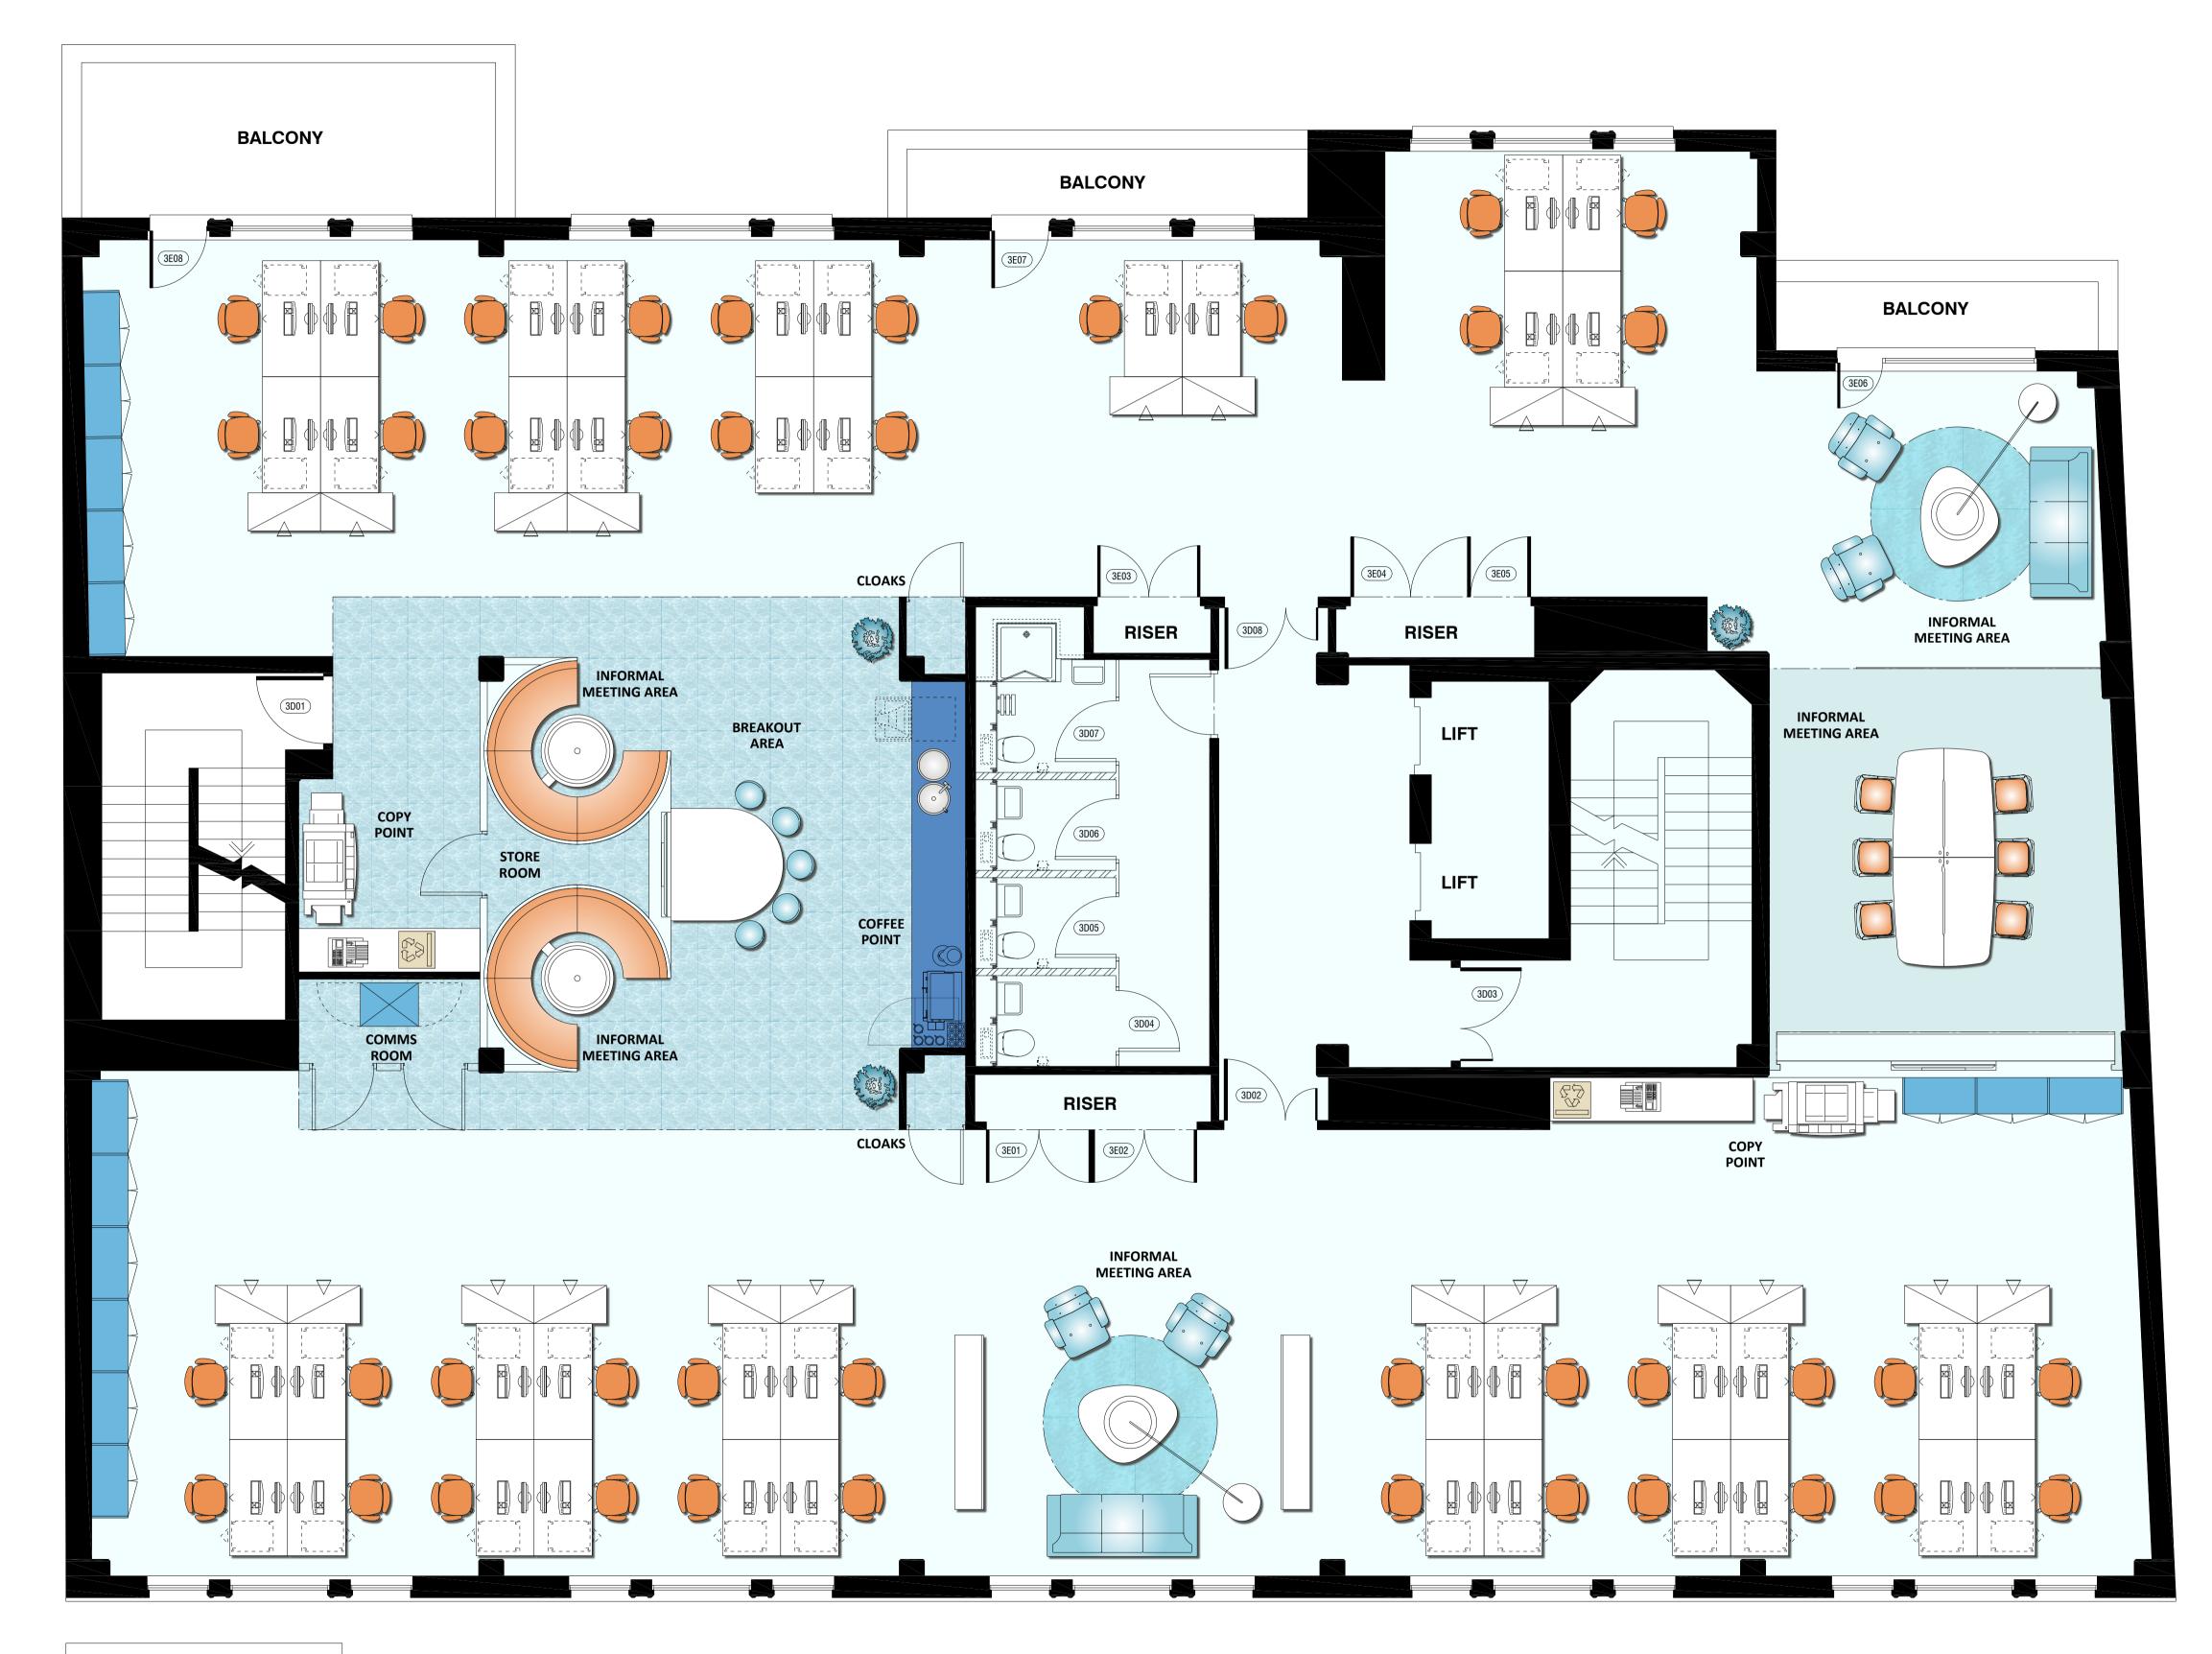

CEILING HEIGHT: 2650 TBC

	Pre-	Contract	
Project No.	Floor	Drawing No.	Rev
MAxxxx	03	100	-
must any	portion of	ected under Copyright and at r this drawing be reproduced or permission of Morgan Lovell.	



No. Description 42 Workstations 1 Tea Point - Breakout Area 2 Copy Points 6 Informal Meeting Areas 1 Comms Room 1 Store Rooms 1 Coffee Point Net Usable Square Footage

415 m² / 4,474 ft²